



施工位置図

1:2,500

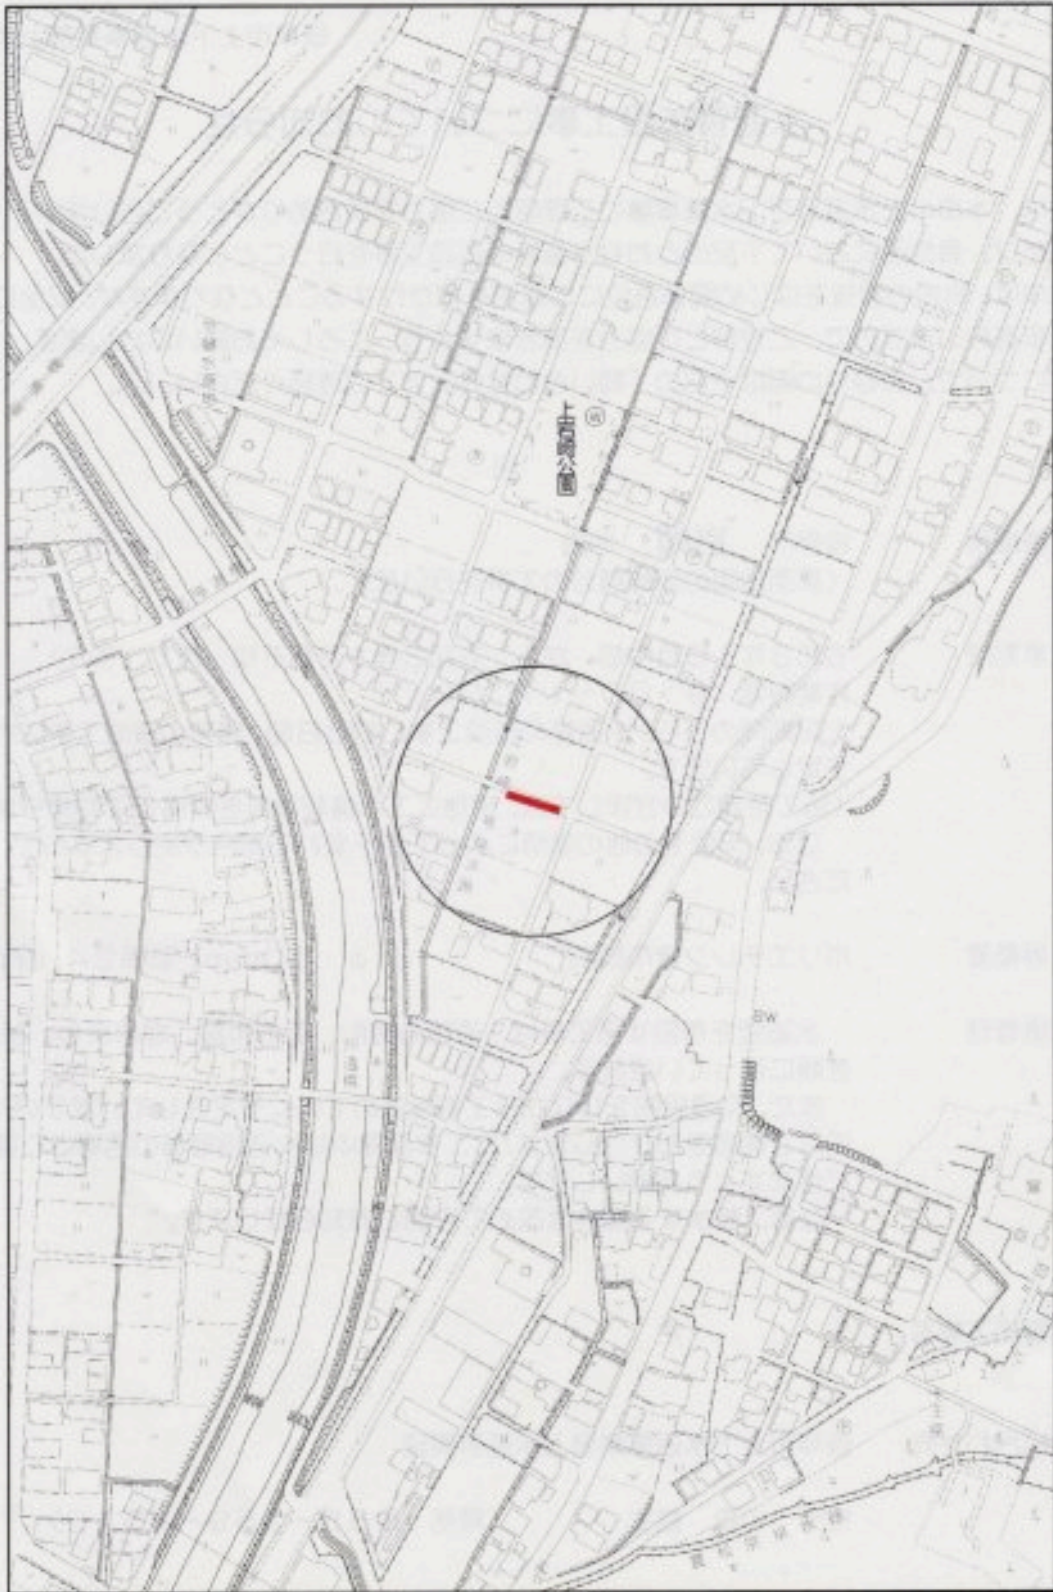

凡例

 : 工事施工箇所